


SEMINOLE MALL
REDEVELOPMENT
CITY OF SEMINOLE, FL

"Final for DA"

CONCEPT PLAN "ZZ-30 E3" 57,000 SF CINEMA

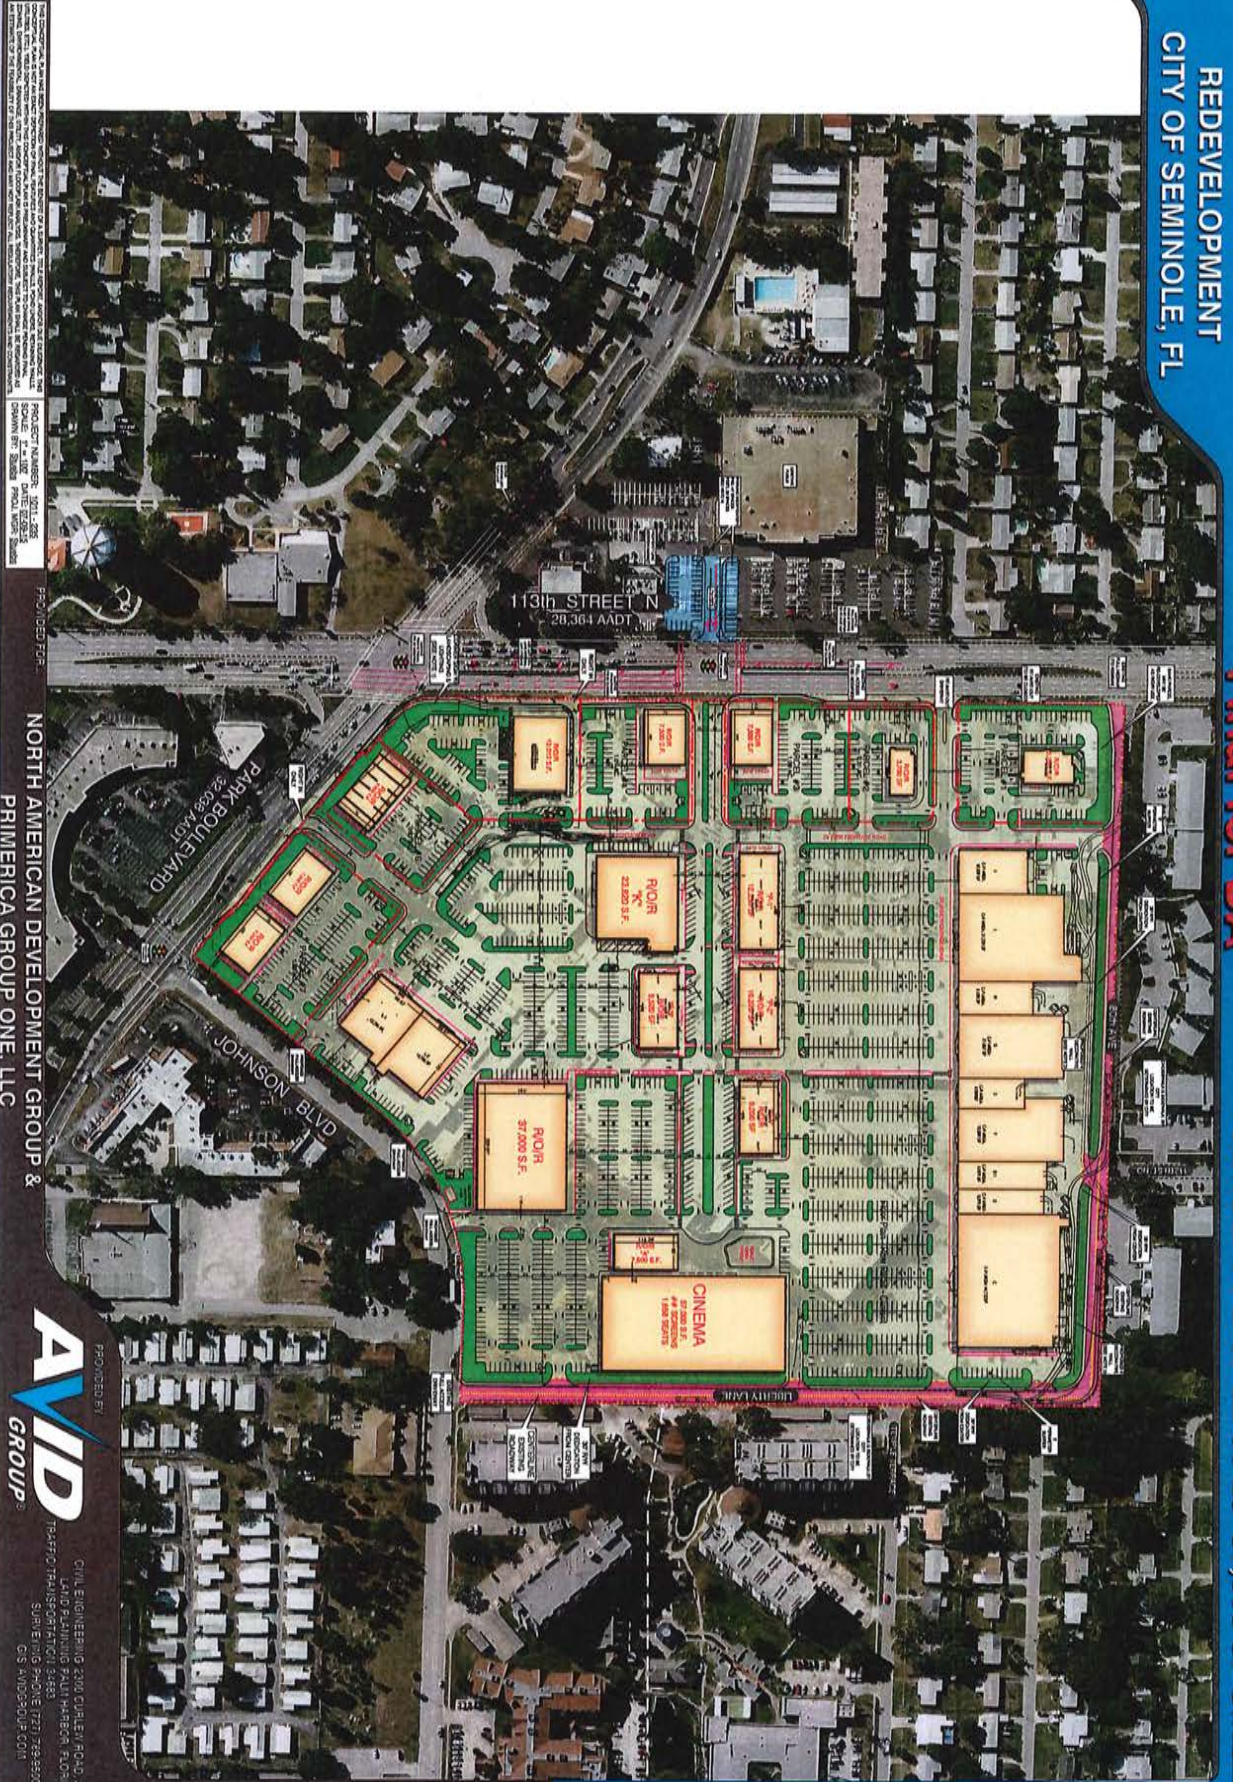

THIS PLAN IS THE PROPERTY OF AVI-D GROUP, INC. AND IS NOT TO BE REPRODUCED OR TRANSMITTED IN ANY FORM OR BY ANY MEANS, ELECTRONIC OR MECHANICAL, INCLUDING PHOTOCOPYING, RECORDING, OR BY ANY INFORMATION STORAGE AND RETRIEVAL SYSTEM, WITHOUT THE WRITTEN PERMISSION OF AVI-D GROUP, INC. ANY UNAUTHORIZED REPRODUCTION OR TRANSMISSION IS STRICTLY PROHIBITED. AVI-D GROUP, INC. IS NOT RESPONSIBLE FOR ANY ERRORS OR OMISSIONS. THE USER OF THIS PLAN ASSUMES ALL LIABILITY FOR ANY SUCH ERRORS OR OMISSIONS.

PROJECT NUMBER: 2011_005
DATE: 07/2011
SHEET: 01 OF 03

PROVIDED FOR:
NORTH AMERICAN DEVELOPMENT GROUP &
PRIMERICA GROUP ONE, LLC



PROVIDED BY:
CIVIL ENGINEERING 2300 QUAILY ROAD, STE 207
LAND PLANNING PALM HARBOR, FL 34881
TRAFFIC TRANSPORTATION
SUPERVISOR PHONE (727) 769-9570
C/S AVI-D@AVI-D.COM

SEMINOLE MALL
REDEVELOPMENT
CITY OF SEMINOLE, FL

"Final for DA"

ALT. CONCEPT PLAN "ZZ-30 E2" 57,000 SF CINEMA



PROVIDED FOR:
NORTH AMERICAN DEVELOPMENT GROUP &
PRIMERICA GROUP ONE, LLC

PROJECT NUMBER: J211-285
SCALE: 1" = 100' PAPER: 22.5x35
DATE: 07/2015
DRAWN BY: [unreadable] PLOT: [unreadable]



PROVIDED BY:
O'NEILL ENGINEERING 2500 QUINCY ROAD, STE 501
LAND PLANNING PALM HARBOR, FL 34643
TRAFFIC OPERATIONS 5483
SUPERVISING PHONE: 727.728.5295
OIS: AVIDGROUP.COM